



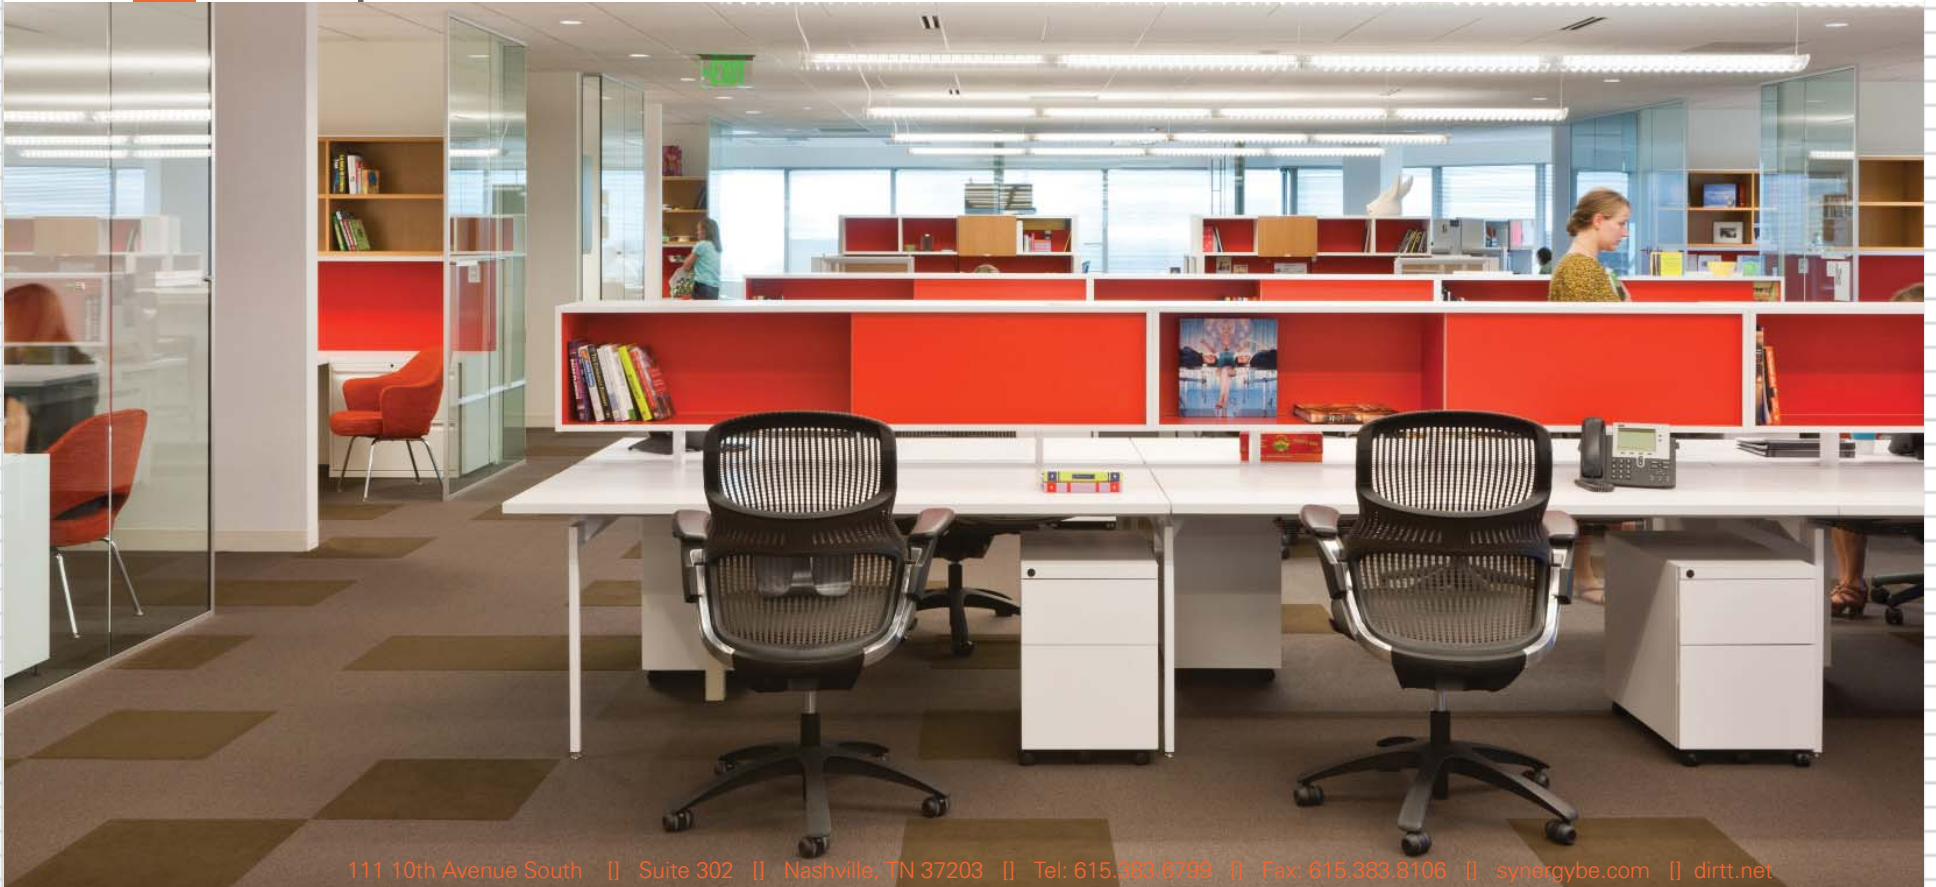

A focus on the
workplace environment




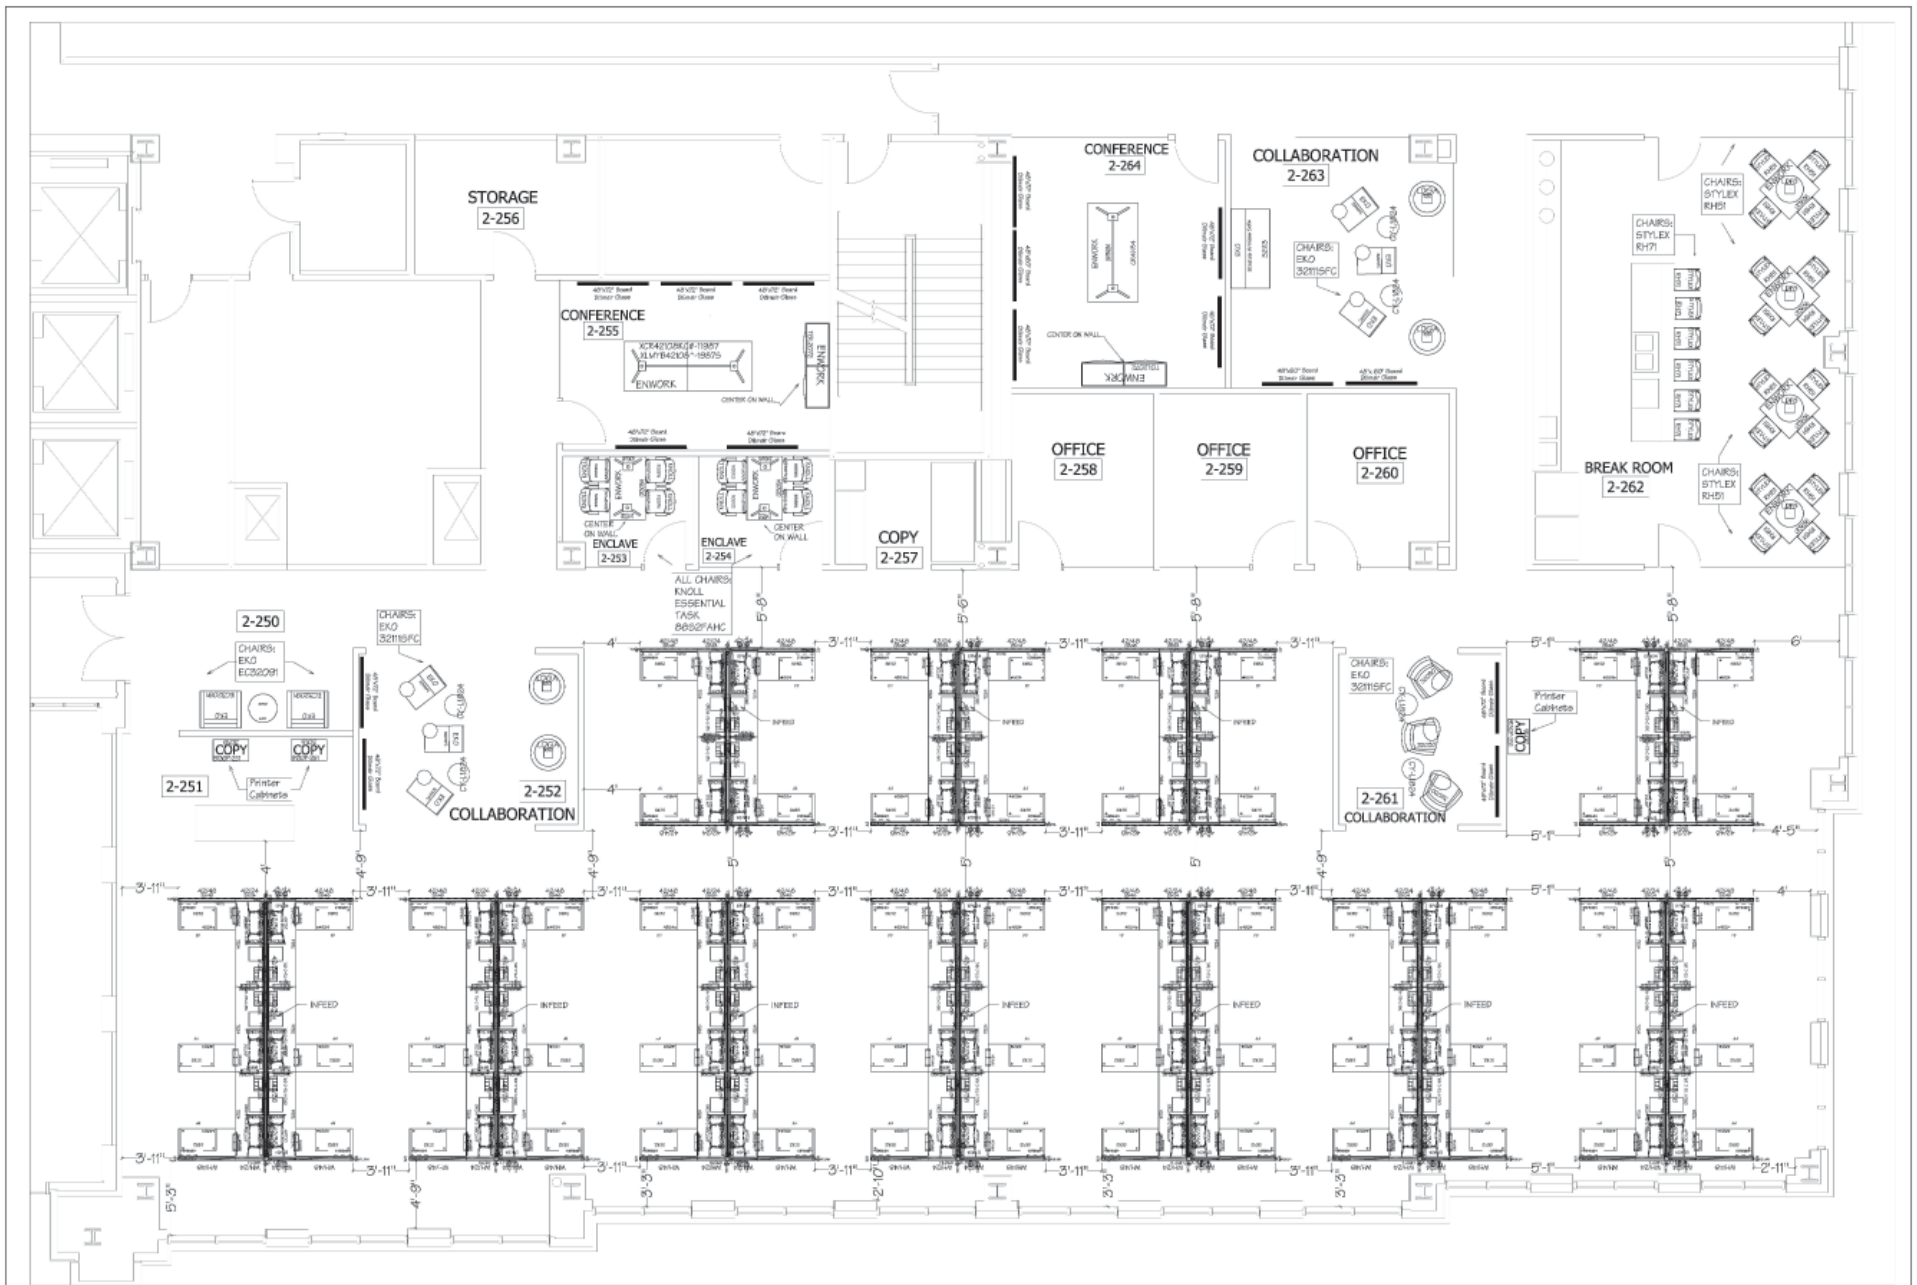


111 10th Ave. South
 Suite 302
 Nashville, TN 37203
 615 383 6799 P
 615 383 8106 F
 synergyba.com


PROJECT :

HMS 2nd Floor (2B) Complete Installation Layout
 Workstations & Misc. Furniture

DATE: 07.26.12	FILENAME: 2nd Floor 2B Install	SCALE: NTS
REV. 1: ***	PROJECT NO.: 22641	SHEET: 1.01
REV. 2: ***	DESIGNER: EH	
PROJECT MANAGER: ***		

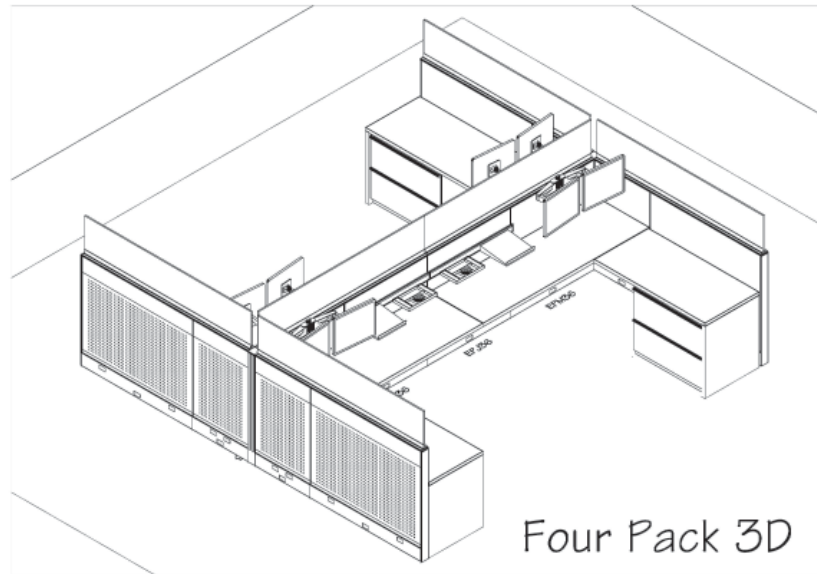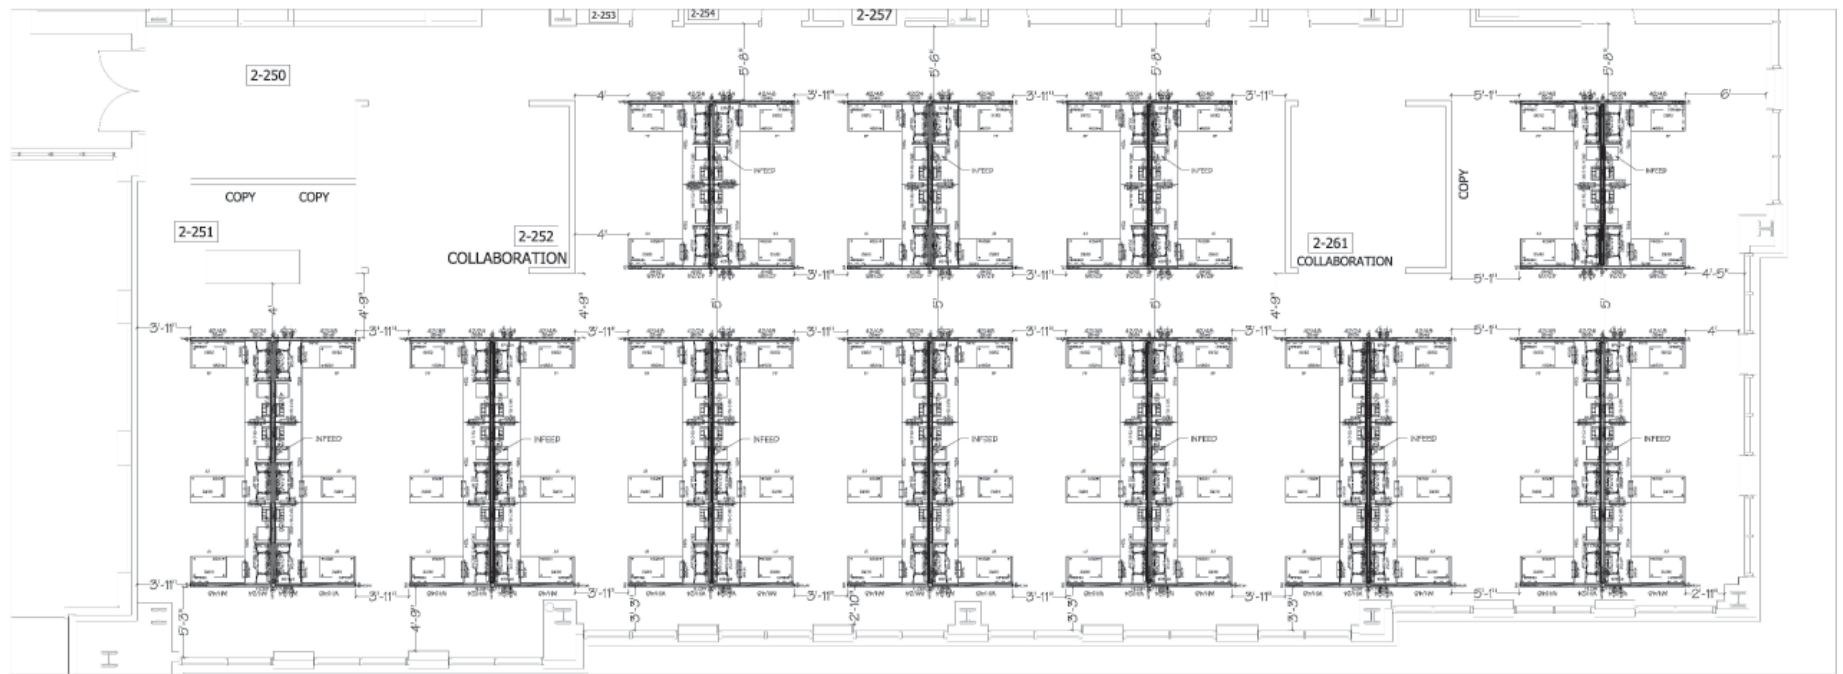

Four Pack 3D

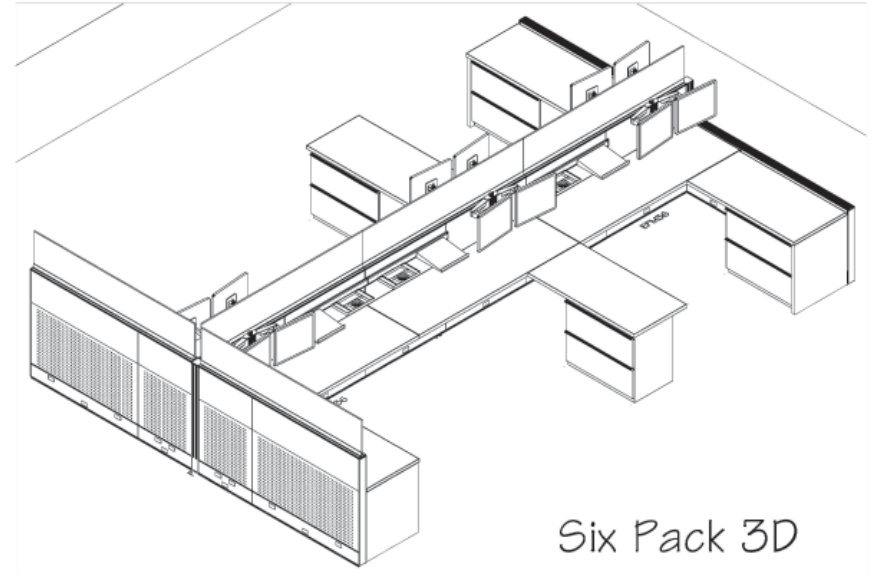

Six Pack 3D





111 10th Ave. South
 Suite 302
 Nashville, TN 37203
 615 383 6799 P
 615 383 8106 F
 synergy@knoll.com


PROJECT :

HMS 2nd Floor (2B) Installation Layout
 Workstations - 4 Pack & 6 Pack

DATE: 07.26.12	FILENAME: 2nd Floor 2B Install	SCALE: NTS
REV. 1: ***	PROJECT NO.: 22641	SHEET: 1.02
REV. 2: ***	DESIGNER: EH	
PROJECT MANAGER: ***		

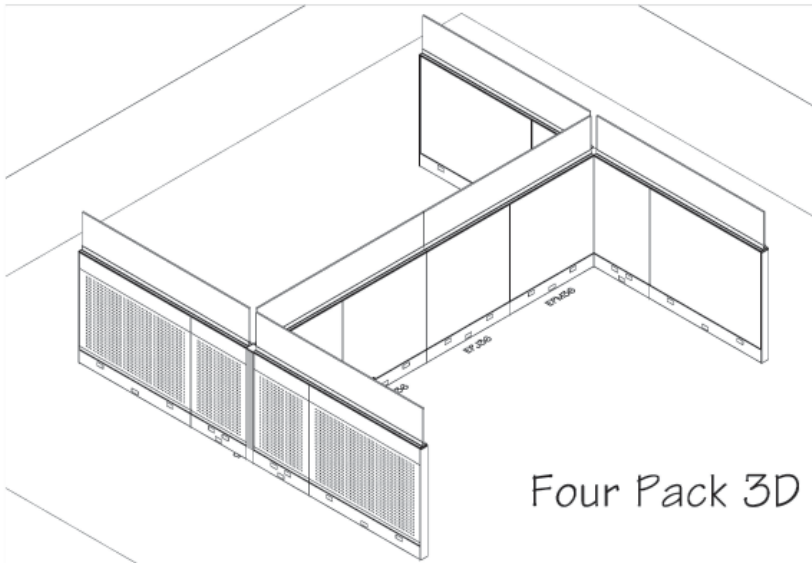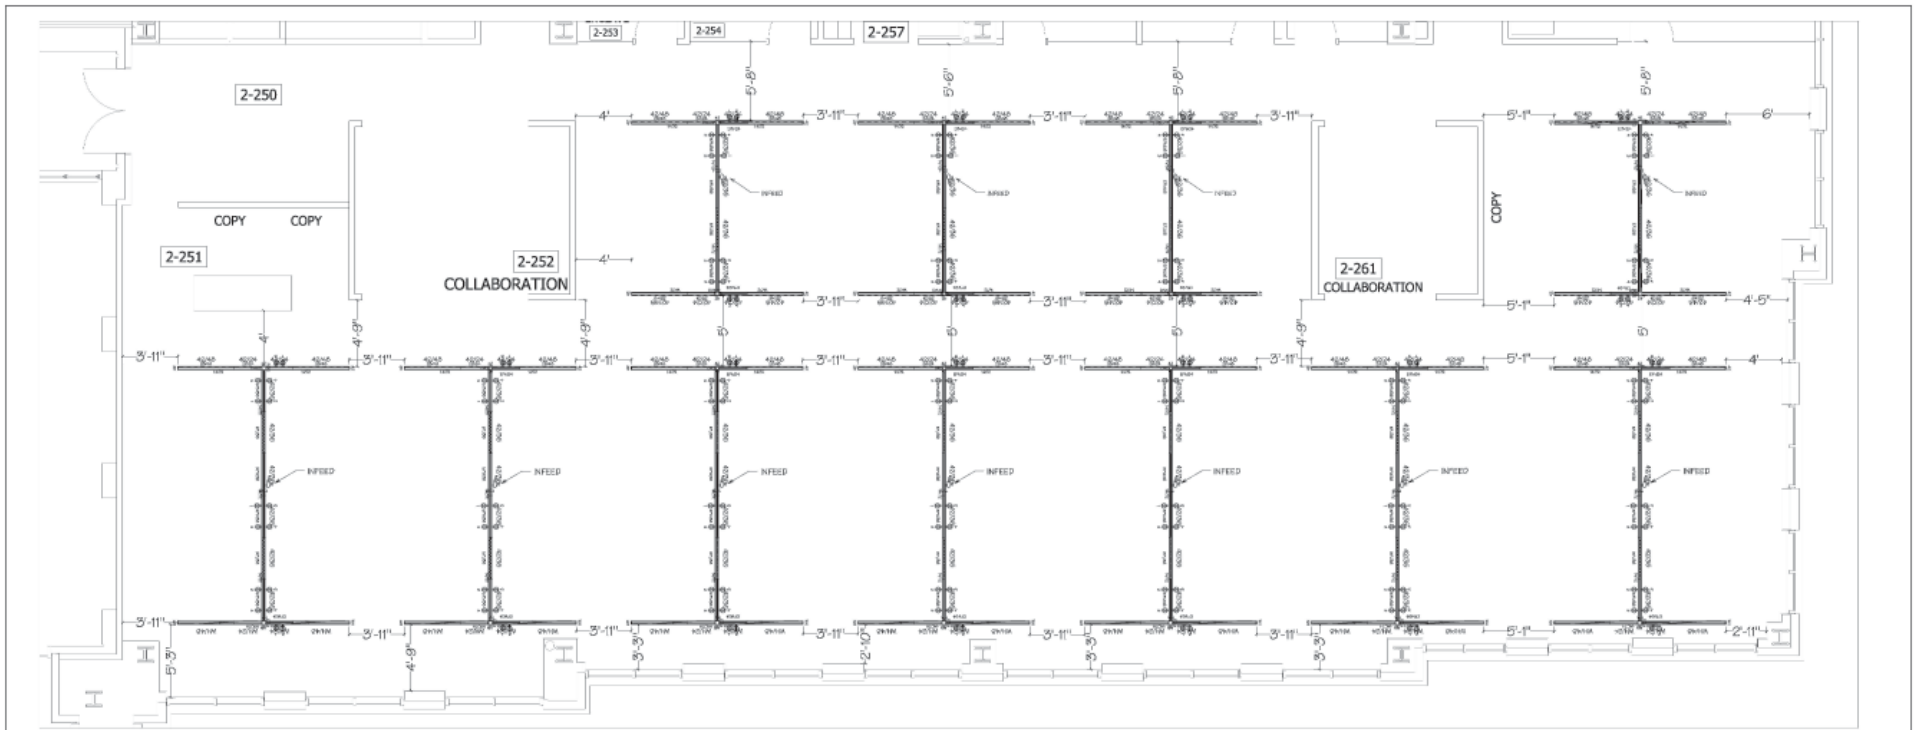

Four Pack 3D

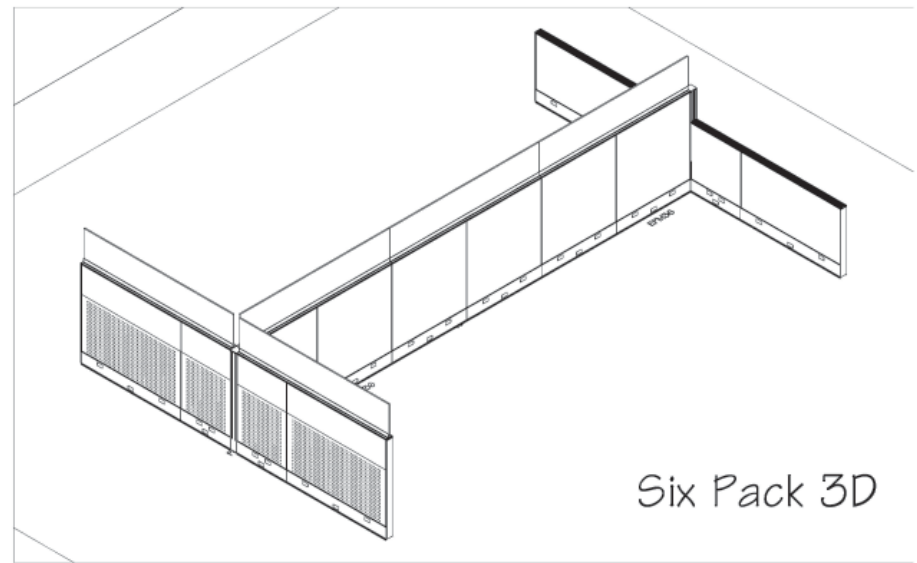

Six Pack 3D



111 10th Ave. South
Suite 302
Nashville, TN 37203
615 383 8799 P
615 383 8106 F
synergybe.com



PROJECT :

HMS 2nd Floor (2B) Installation Layout
Workstation- Panels, Posts, Power, Tile Inserts, Frameless Glass Add-ups


DATE: 07.26.12
REV. 1: ***
REV. 2: ***
PROJECT MANAGER: ***

FILENAME: 2nd Floor 2B Install
PROJECT NO.: 22641
DESIGNER: EH

SCALE: NTS
SHEET: 1.03

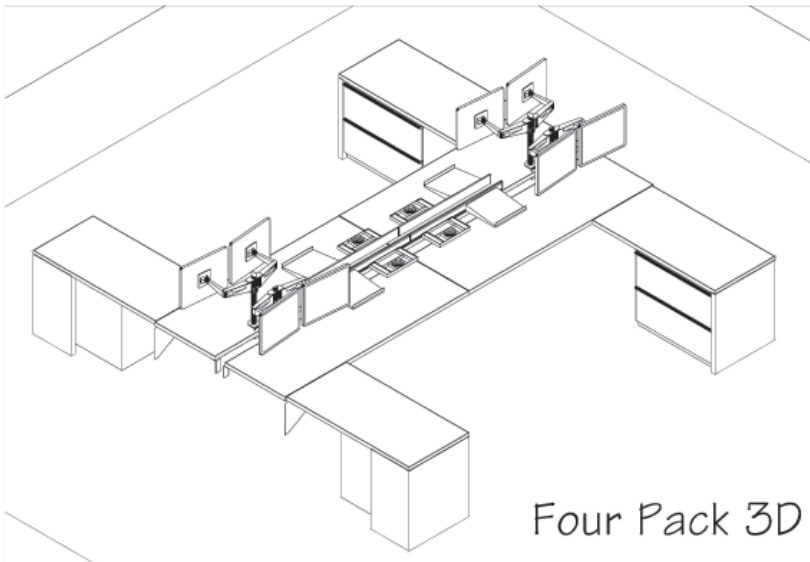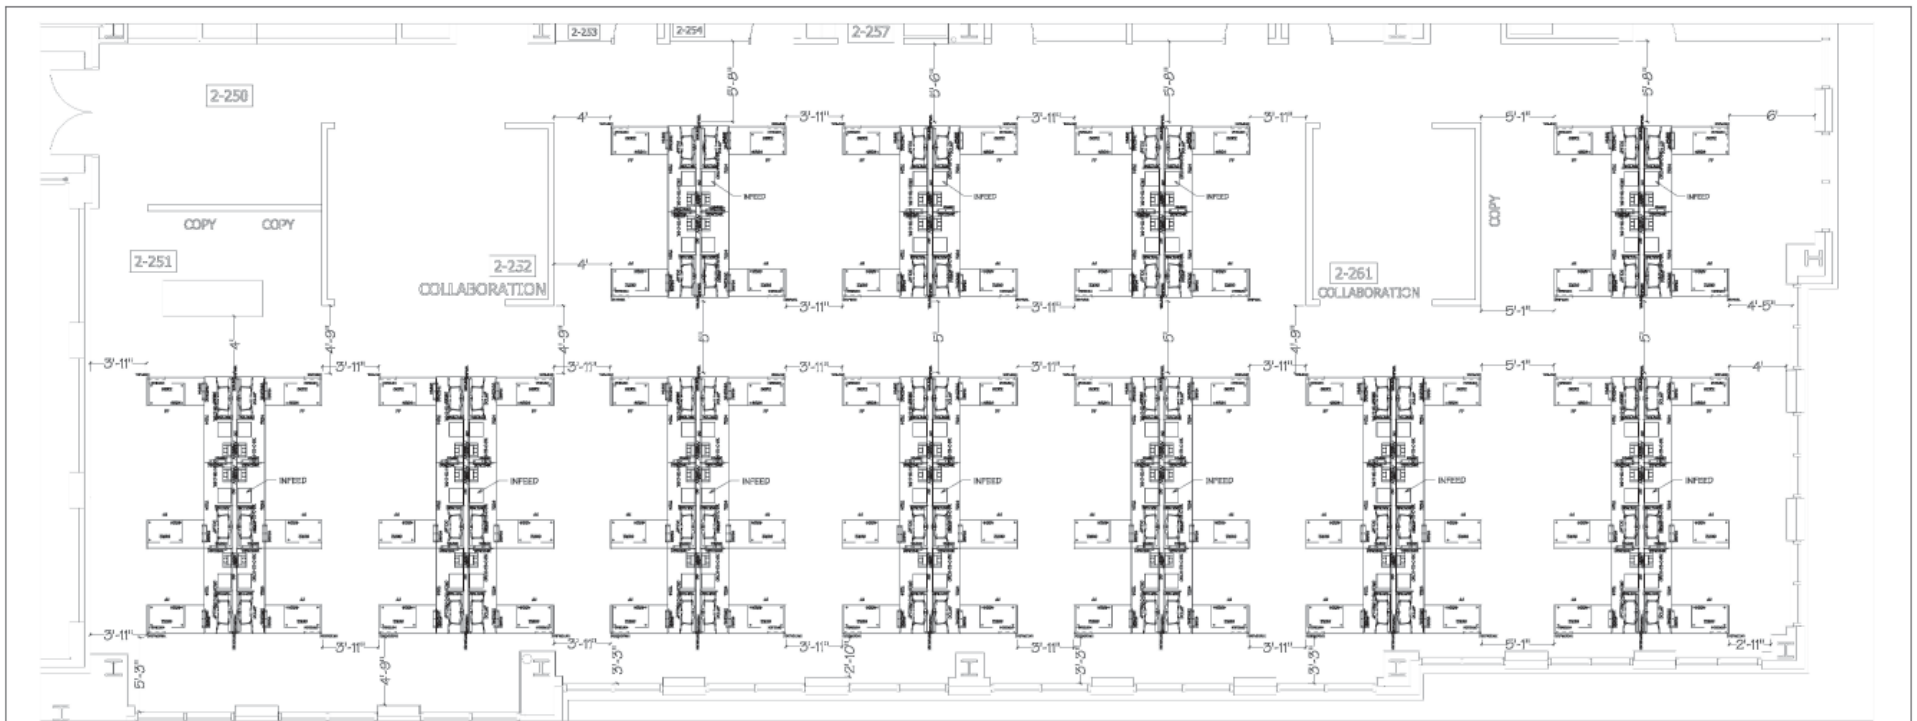

Four Pack 3D

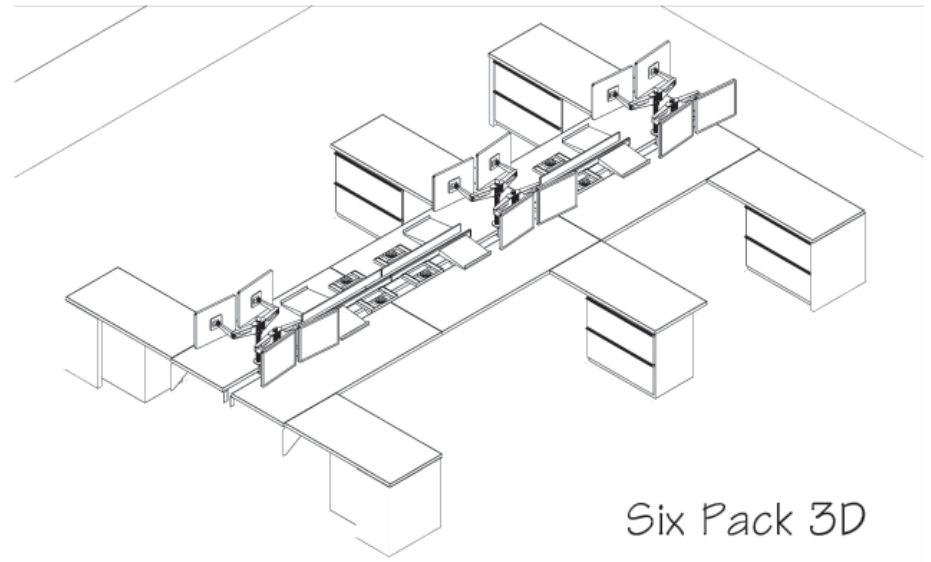

Six Pack 3D




111 10th Ave. South
 Suite 302
 Nashville, TN 37203
 615 383 6799 P
 615 383 8106 F
 synergy@ae.com

PROJECT :

HMS 2nd Floor (2B) Installation Layout
 Workstation Components

DATE: 07.26.12	FILENAME: 2nd Floor 2B Install	SCALE: NTS
REV. 1: ***	PROJECT NO: 22641	SHEET: 1.04
REV. 2: ***	DESIGNER: EH	
PROJECT MANAGER: ***		

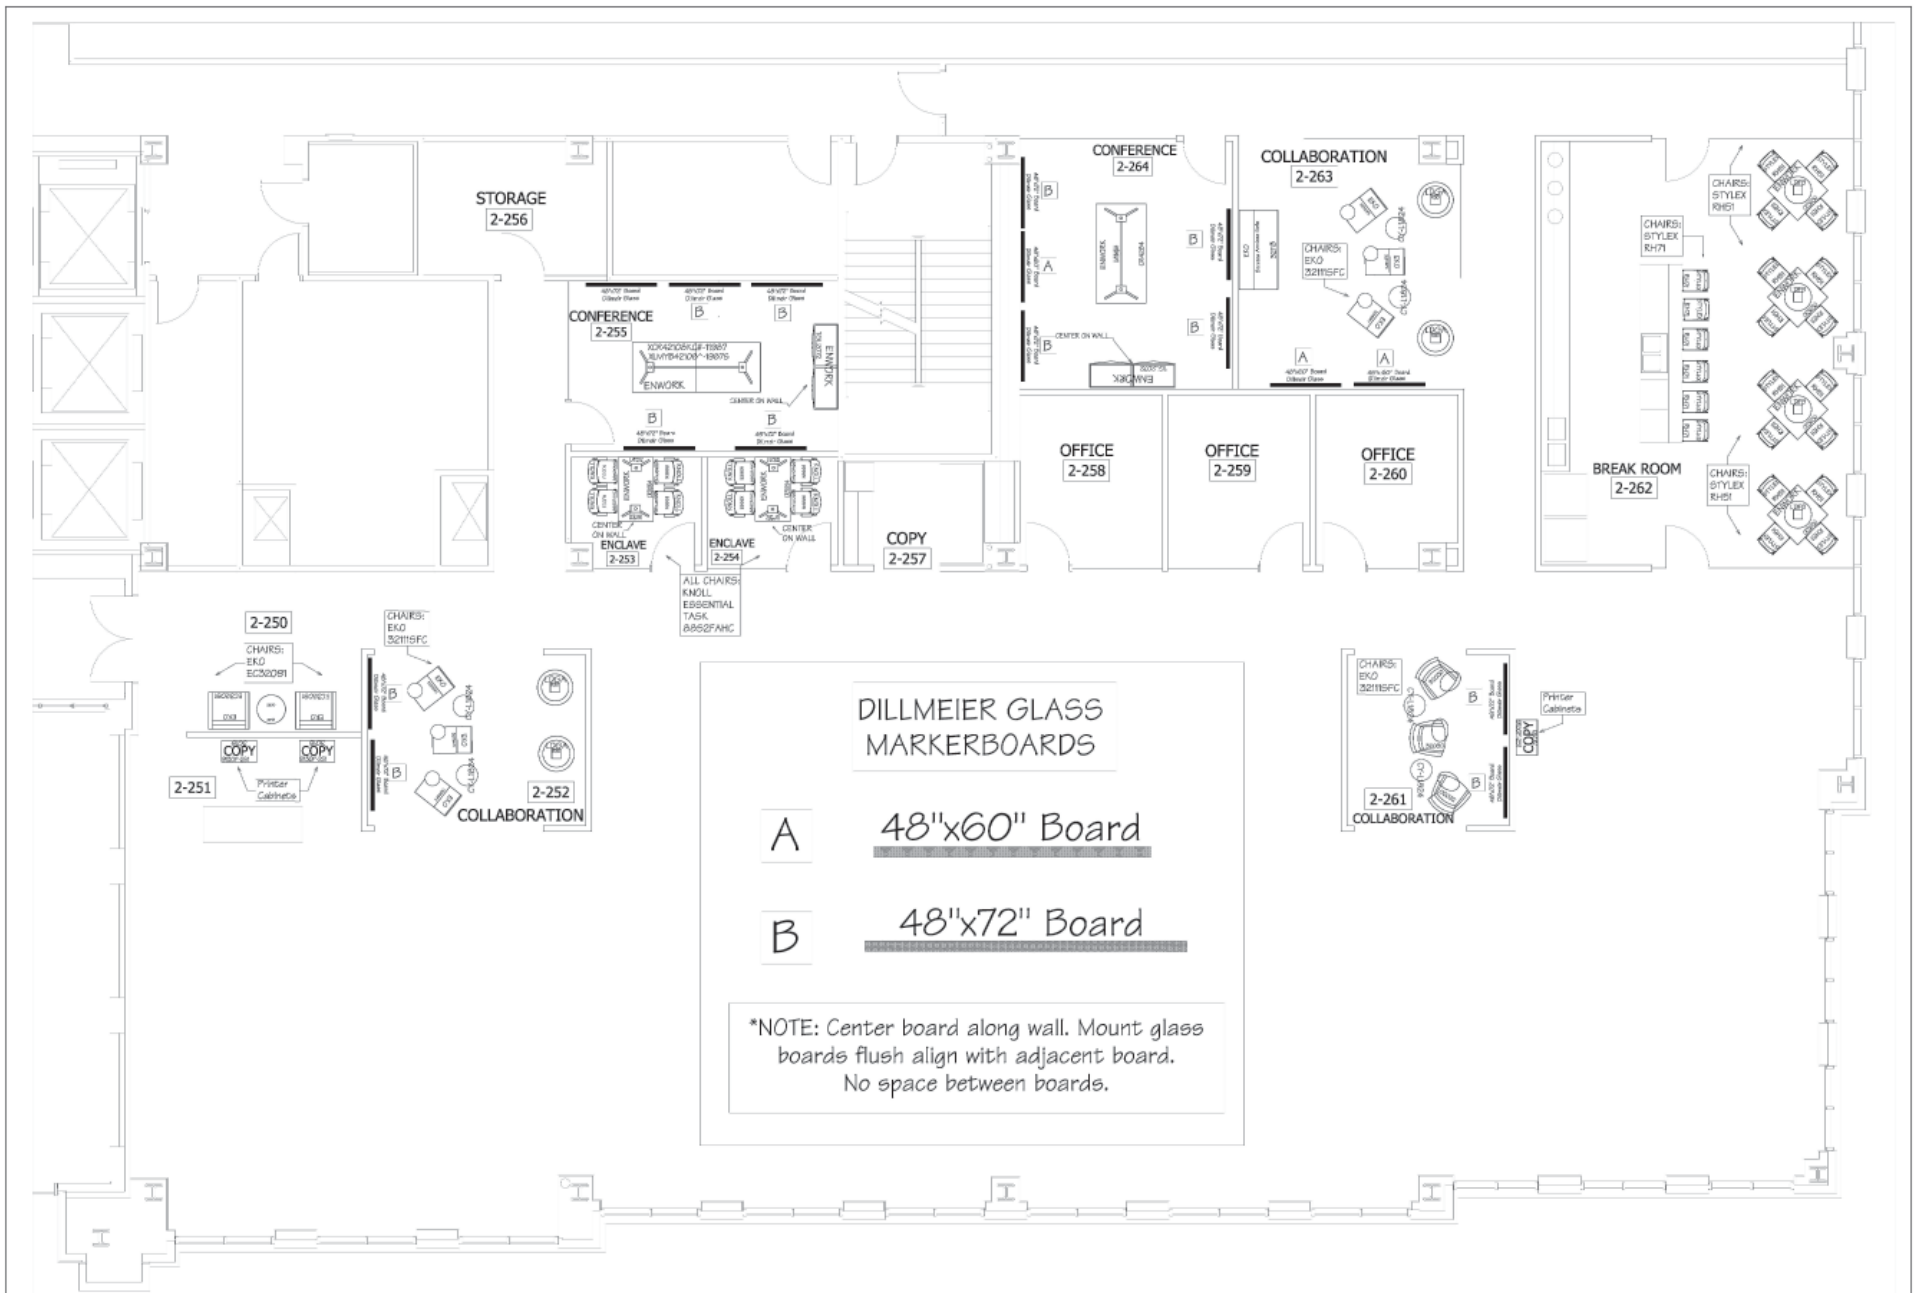

Synergy

Business Environments
111 10th Ave., South, Suite 302
Nashville, TN 37203
615.383.6799
615.383.8106 Fax

HMS

2nd Floor 2B KDH Wkstns- INSTALL LEGEND
Sales: J. Hitchcock
Designer: E. Hwang

Item	Tag	Mfg	Cat	Part Number	Part Description	Qty
1	Phase 2B	KNO	KDH	DP7VMRR4236	Preconfigured Panel, Full View, Monolithic/Monolithic, Fabric to Raceway Side 1 & 2, 42Hx36W	58
				3	TOPCAP: None	
				NA	no finish required	
				K	RACE: with Knockouts	
				(CORE)	Core Paints	
				117T	RACE: Soft Grey (Textured)	
				(W692)	FABRIC: Growth Spurt (Gr10)	
				W6928	COL: Flaxen	
2	Phase 2B	KNO	KDH	DP7VMRRW446	Preconfigured Panel, Full View, Monolithic/Monolithic, Fabric Raceway Side 1 & 2, Worksurface Heights48W	
				3	TOPCAP: None	
				NA	no finish required	
				N	RACE: no Knockouts	
				(CORE)	Core Paints	
				117T	RACE: Soft Grey (Textured)	
				(W692)	FABRIC: Growth Spurt (Gr10)	
				W6928	COL: Flaxen	
3	Phase 2B	KNO	KDH	DP7VMRRW446	Preconfigured Panel, Full View, Monolithic/Monolithic, Fabric Raceway Side 1 & 2, Worksurface Heights24W	
				3	TOPCAP: None	
				NA	no finish required	
				K	RACE: with Knockouts	
				(CORE)	Core Paints	
				117T	RACE: Soft Grey (Textured)	
				(W692)	FABRIC: Growth Spurt (Gr10)	
				W6928	COL: Flaxen	
4	Phase 2B	KNO	KDH	DP7VXXRR4248	Open Position Panel, Full View, Fabric to Raceway Side 1 & 2, 42Hx48W	
				3	TOPCAP: None	
				NA	no finish required	
				N	RACE: no Knockouts	
				(CORE)	Core Paints	
				117T	RACE: Soft Grey (Textured)	
				OPEN28	S1-P1: Open 28"	
				NONE	S1-P2: Filled with Previous	
				7	S1-P3: Fabric Tile 7"H	
				42	S2-P1: Fabric Mono Tile 42"H	
				NONE	S2-P2: Filled with Previous	
				NONE	S2-P3: Filled with Previous	
				(GR10)	GRADE: 10	
				2	D2: Recessed Reveal	
				NA	PAINT: Black	
				SOS481	1 D2 Tile Supports	
				(W692)	FABRIC: Growth Spurt	
				W6928	COL: Flaxen	

C:\Users\ehwang\Desktop\24885 2nd Floor 2B Wkstns INSTALL LEGEND_07.27.12.visual.sp4

07/27/

Synergy

Business Environments
111 10th Ave., South, Suite 302
Nashville, TN 37203
615.383.6799
615.383.8106 Fax

HMS

2nd Floor 2B KDH Wkstns- INSTALL LEGEND
Sales: J. Hitchcock
Designer: E. Hwang

Item	Tag	Mfg	Cat	Part Number	Part Description	Qty
16	Phase 2B	KNO	KDH	DP7PCWH42RH	Worksurface Height Post Cover, Hi-Lo Right Hand, 28-1/2H + 42H, Horizon	7
				(CORE)	Core Paints	
				117T	PAINT: Soft Grey (Textured)	
17	Phase 2B	KNO	KDH	DE1ERB56	Base Power Infeed, 3+1, (reversible)	11
18	Phase 2B	KNO	KDH	DE1EPM36	Panel Power Module, 3+1, 36" Panel	
19	Phase 2B	KNO	KDH	DE1EPM24	Panel Power Module, 3+1, 24" Panel	
20	Phase 2B	KNO	KDH	DE1EPJ36NP	Panel Power Jumper, 3+1, 36" Panel	
21	Phase 2B	KNO	KDH	DE1EPCNP	Panel Power Connector, 3+1, 12" no post	
22	Phase 2B	KNO	KDH	DE1EPCWP	Panel Power Connector, 3+1, 15" w/post	
23	Phase 2B	KNO	KDH	DE1DR1TP	Duplex Circuit 1 - 10 Pack	
24	Phase 2B	KNO	KDH	DE1DR1SP	Duplex Circuit 1 - Single Pack	
25	Phase 2B	KNO	KDH	DE1DR2TP	Duplex Circuit 2 - 10 Pack	
26	Phase 2B	KNO	KDH	DE1DR2SP	Duplex Circuit 2 - Single Pack	
27	Phase 2B	KNO	KDH	DE1DR3TP	Duplex Circuit 3 - 10 Pack	
28	Phase 2B	KNO	KDH	DE1DR3SP	Duplex Circuit 3 - Single Pack	
29	Phase 2B	KNO	KDH	DE1DR4TP	Duplex Circuit 4 - 10 Pack	
30	Phase 2B	KNO	KDH	DE1DR4SP	Duplex Circuit 4 - Single Pack	
31	Phase 2B	KNO	KDH	D1R4824N	Worksurface, Rectangular, 48Wx24D, no grommet	
				(CORE)	Core Laminates	
				122	LAM: Brushed Sand	
				(CORE)	Core Edgebands	
				117	EDGE: Soft Grey	
32	Phase 2B	KNO	KDH	D1R7224N	Worksurface, Rectangular, 72Wx24D, no grommet	
				(CORE)	Core Laminates	
				122	LAM: Brushed Sand	
				(CORE)	Core Edgebands	
				117	EDGE: Soft Grey	
33	Phase 2B	KNO	KDH	D1WB32	Worksurface Cable Management Basket, 32"	
34	Phase 2B	KNO	KDH	DB1F24TP	Flat Bracket 24" - 10 Pack	
35	Phase 2B	KNO	KDH	DB1F24SP	Flat Bracket 24" - Single Pack	
36	Phase 2B	KNO	KDH	DB1C18L10	Cantilever Bracket, Left, 18"D, 10 Pack	
				117T	PAINT: Soft Grey (Textured)	

C:\Users\ehwang\Desktop\24885 2nd Floor 2B Wkstns INSTALL LEGEND_07.27.12.visual.sp4

07/27/

Synergy

Business Environments
111 10th Ave., South, Suite 302
Nashville, TN 37203
615.383.6799
615.383.8106 Fax

HMS

2nd Floor 2B KDH Wkstns- INSTALL LEGEND
Sales: J. Hitchcock
Designer: E. Hwang

Item	Tag	Mfg	Cat	Part Number	Part Description	Qty
51	Phase 2B	KNO	KES	OR-LBI-36	Load Bar/Info Rail, 36W	58
				(CORE)	Core Paints	
				117	BAR: Soft Grey	
				ORBKT	OPTION: Orchestra Bracket	
				PM	BRK: Panel-Mounted	
				DV	BRK: DV, Dividends	
52	Phase 2B	KNO	KDH	KSPEC1	Set of 1 cores/keys (black)	58
53	2B Wkstns	KNO	KDH	DP1AU1472VG	Frameless Add Up, Glass, 14Hx72W, Full View	59
				117T	FRAME: Soft Grey (Textured)	
				GL13	GLASS: Powder	
54	2B Wkstns	KNO	KDH	DPTAUECTP	End Cap for Frameless Add Up (package of 10)	10
				117T	PAINT: Soft Grey (Textured)	
					Grand Total	

C:\Users\ehwang\Desktop\24885 2nd Floor 2B Wkstns INSTALL LEGEND_07.27.12.visual.sp4

07/27/12 16:56:41
5 of 5



This document contains proprietary and confidential information of Synergy Business Environments and shall not be used, disclosed or reproduced, in whole or in part, for any purpose other than to evaluate this proposal, without the prior written consent of Synergy Business Environments. Title in and to this document and all information contained herein remains at all times in Synergy Business Environments.